

MONUMENT RECORD
State of Indiana - County of Monroe

Section: 31

Township: 8 North


Range: 1 East

Corner ID: Twp Co VII

Monument Description & Remarks: Sandstone with "X", height 1.1ft, length 0.8ft, width 0.4ft.
Survey Sign 2ft above ground at point B.


References On File: Michael W. Friley recovery tie drawing, Monument Record TwpCo VII (1996), on file in Surveyor Office

RECOVERY TIE DRAWING
Field Book 46 Page No. 48

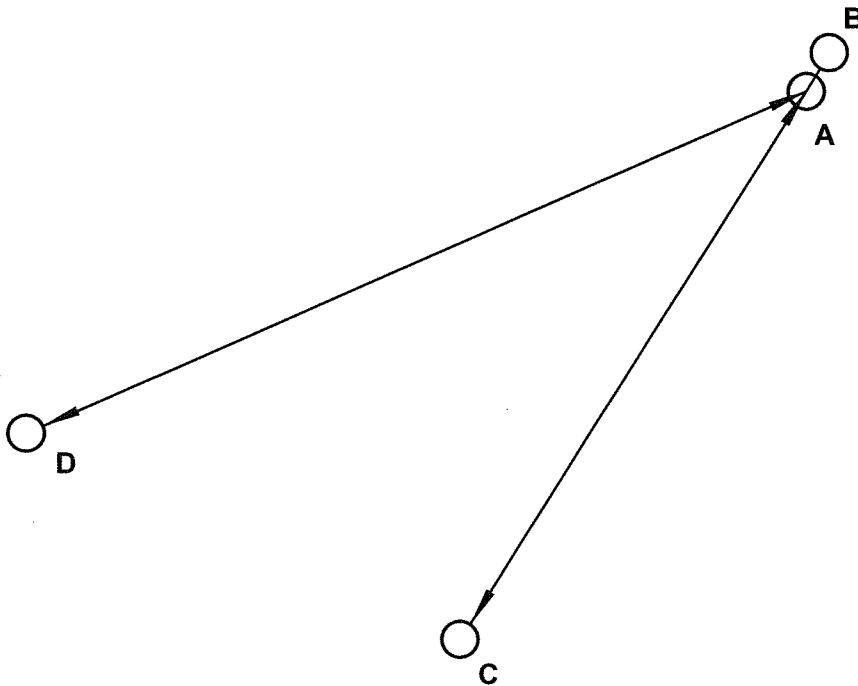

36	31
01	06

- A - Sandstone with "X"
- B - N 32° E 1.41' to Survey Sign on 25" White Oak
- C - S 32° W 32.85' to MAG nail in 21" White Oak
- D - S 66° W 43.50' to MAG nail in 18" Pignut Hickory

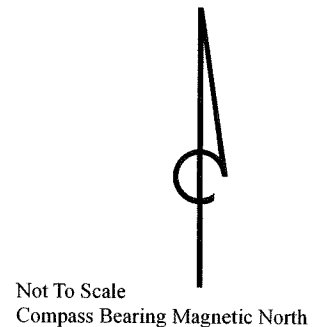


I, Kevin P. Enright, Monroe County Surveyor, hereby certify that this document was prepared under my direction in accordance with the provisions of section 36-2-2 of the Indiana Code; and the above data is given under my hand and seal this 18th day of June, 2012.

Kevin P. Enright

Administered by the Monroe County Surveyor Review Board

6-19-2012

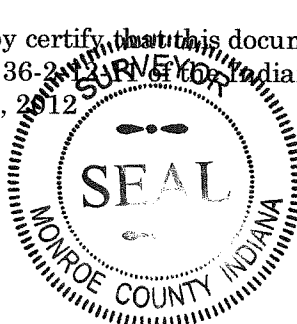

MONUMENT RECORD

Corner I.D. #


VII

STATE OF INDIANA - COUNTY OF MONROE

Section _____, Township _____, Range _____

Monument Description & Remarks: Found Sandstone Stone at NE corner of section.
Stone was loose, firmed up w/cairn of rocks. Stone was 0.8' x 0.4' x 1.1'
out of ground w/well defined chisled "X".

Recovery Tie Drawing

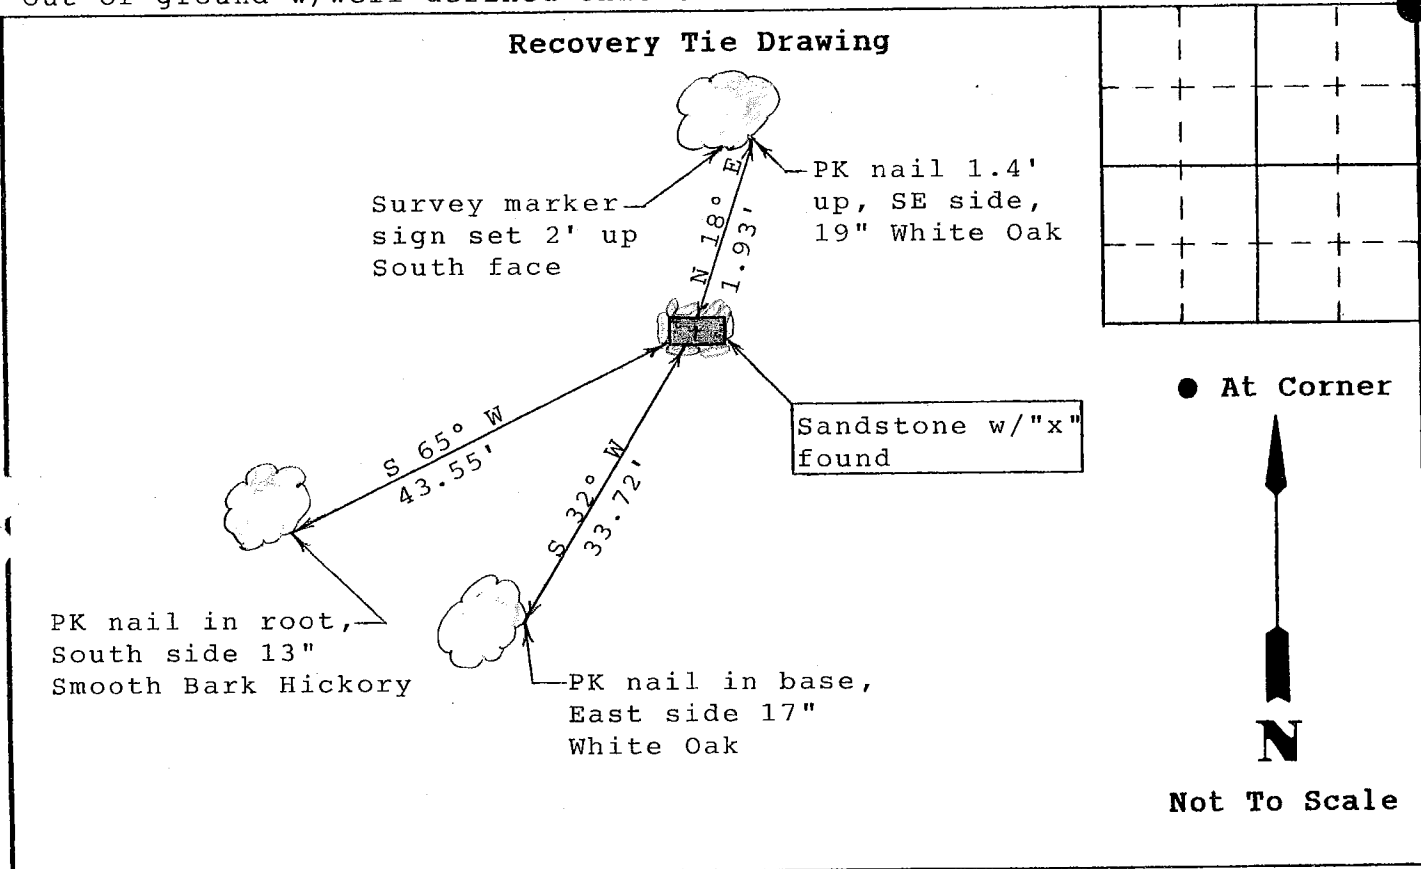

State of Indiana
 County of Monroe

Space
 Reserved For
 Recording
 Officer

I, Michael W. Friley, County Surveyor, hereby certify
 that this document was prepared under my direction in
 accordance with the provisions of Section 17-3-64-4
 through 17-3-64-8 of the Indiana Code, being Acts of 1965,
 Chapter 319; and the above data is given under my hand and
 seal this 20th day of September, 19 96 A.D.

Indiana Registered Land Surveyor No. _____ or

Monroe County Surveyor's Office
United States Government Agency

Monroe County Surveyor
 Title

Field Book:

96-01

Page:

92

MONUMENT RECORD

Corner I.D. #

A-25


STATE OF INDIANA - COUNTY OF MONROE

Section 31, Township 8 North, Range 1 East

Monument Description & Remarks: Found Sandstone Stone at NE corner of section.

Stone was loose, firmed up w/cairn of rocks. Stone was 0.8' x 0.4' x 1.1'
out of ground w/well defined chisled "X".

Recovery Tie Drawing

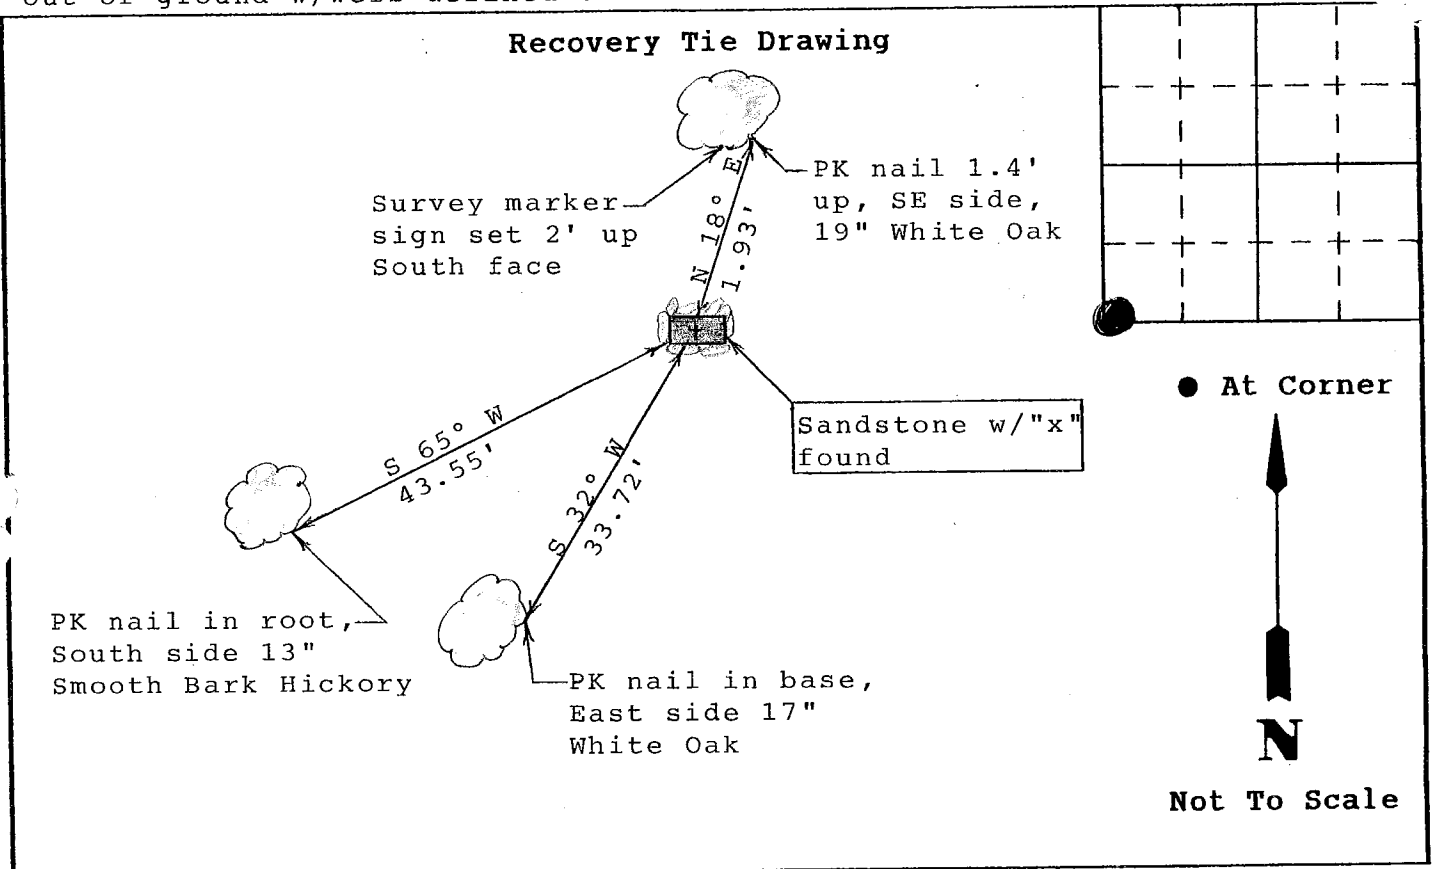

State of Indiana

County of Monroe

Space
Reserved For
Recording
Officer

I, Michael W. Friley, County Surveyor, hereby certify
that this document was prepared under my direction in
accordance with the provisions of Section 17-3-64-4
through 17-3-64-8 of the Indiana Code, being Acts of 1965,
Chapter 319; and the above data is given under my hand and
seal this 20th day of September, 19 96 A.D.

Indiana Registered Land Surveyor No. _____ or

Monroe County Surveyor's Office
United States Government Agency

Monroe County Surveyor
Title _____

Field Book:

96-01

Page:

92